


<div><div><div><div><div></div><div></div></div><div><div></div><div></div></div></div><div><div><div>clear glass</div><div>sandblasted glass portion fitted from midrail to 1,8m high</div><div>natural anodised aluminium door</div></div></div></div><div>1700</div></div> <div>D01INTERNAL DOUBLE DOOR</div>	<div><div><div><div><div></div><div></div></div><div><div></div><div></div></div></div><div><div><div>clear glass</div><div>sandblasted glass portion fitted from midrail to 1,8m high</div><div>natural anodised aluminium door</div></div></div></div><div>900</div></div> <div>D02INTERNAL SINGLE DOOR</div>	<div><div><div><div><div></div><div></div></div><div><div></div><div></div></div></div><div><div><div>clear glass</div><div>sandblasted glass portion fitted from midrail to 1,8m high</div><div>natural anodised aluminium door</div></div></div></div><div>900</div></div> <div>D03SOLID DOOR</div>	<div><div><div><div><div></div><div></div></div><div><div></div><div></div></div></div><div><div><div>clear glass</div><div>sandblasted glass portion fitted from midrail to 1,8m high</div><div>natural anodised aluminium door</div></div></div></div><div>2550</div></div> <div>S02SIDE PANEL</div>	<div><div><div><div><div></div><div></div></div><div><div></div><div></div></div></div><div><div><div>clear glass</div><div>sandblasted glass portion fitted from midrail to 1,8m high</div><div>natural anodised aluminium door</div></div></div></div><div>2100</div></div> <div>W01FIXED PANEL WITH DECORATIVE LASER CUT SCREEN IN FRONT</div>	<div><div><div><div><div></div><div></div></div><div><div></div><div></div></div></div><div><div><div>clear glass</div><div>sandblasted glass portion fitted from midrail to 1,8m high</div><div>natural anodised aluminium door</div></div></div></div><div>1200</div></div> <div>W02SERVICE WINDOW WITH LOCK</div>	<div><div><div><div><div></div><div></div></div><div><div></div><div></div></div></div><div><div><div>clear glass</div><div>sandblasted glass portion fitted from midrail to 1,8m high</div><div>natural anodised aluminium door</div></div></div></div><div>2550</div></div> <div>S01EXIST. FIXED WINDOW & FRAME</div>
<div><div><div><div><div></div><div></div></div><div><div></div><div></div></div></div><div><div><div>clear glass</div><div>sandblasted glass portion fitted from midrail to 1,8m high</div><div>natural anodised aluminium door</div></div></div></div><div>720</div></div> <div>D04INTERNAL SINGLE DOOR . PARLIAMENT HINGED</div>	<div><div><div><div><div></div><div></div></div><div><div></div><div></div></div></div><div><div><div>clear glass</div><div>sandblasted glass portion fitted from midrail to 1,8m high</div><div>natural anodised aluminium door</div></div></div></div><div>5900</div><div>exist. concrete ceiling</div></div> <div>D05INTERNAL FOLDING STACKING DOOR</div>					

WINDOW & DOOR SCHEDULE 1:50

NOTE:
MEETING ROOM,
OFFICES 3,4 & 6
Re-purposed aluminium
frame (2,55x 1,8v) with
900mm wide sidelight from
PORTION B.
Provide new glass and
aluminium door

WINDOW & DOOR SCHEDULE 1:50

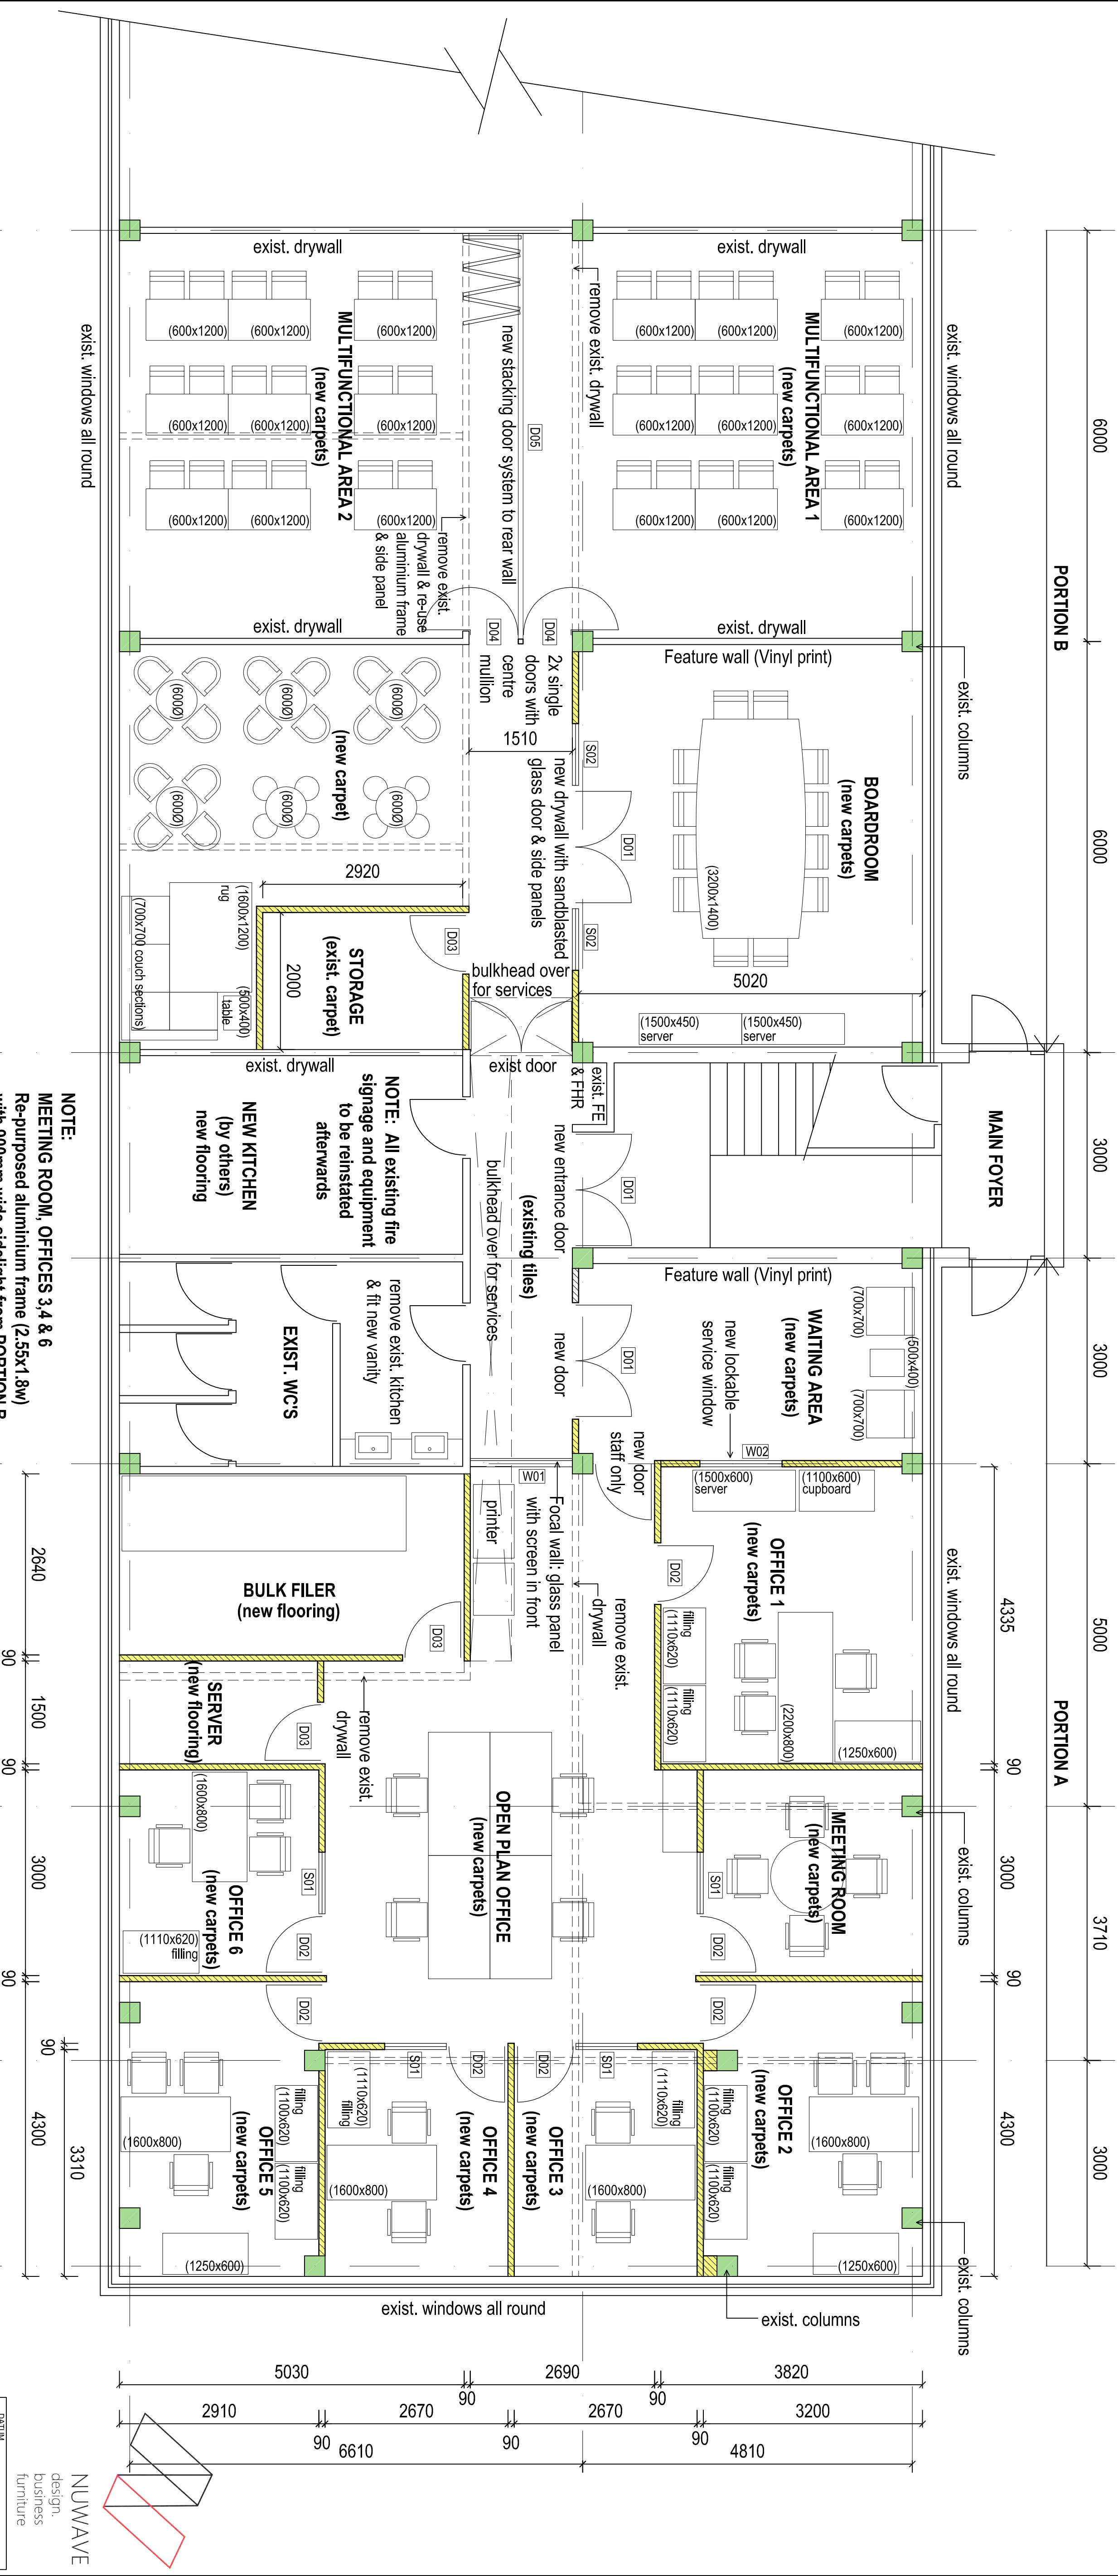

NOTE:
MEETING ROOM, OFFICES 3,4 & 6
Re-purposed aluminium frame (2.55x1.8m)
with 900mm wide sidelight from PORTION B.
Provide new glass and aluminium door

OFFICE FLOOR LAYOUT 1:50

PROJECT - PROJECT
TETA OFFICE
LOGAN WAY
PINELANDS

DATE: 20 JUNE 2017
DESIGN: NUWAVE
FURNITURE: business